



designed, constructed  
financed & managed  
by  
the vartan group, inc.  
3601 vartan way  
harrisburg, pa. 17110

phone: (717) 657-0100  
fax: (717) 657-0269  
© copyright 2003 - the vartan group, inc.

REVISIONS	

**SCHEMATIC DESIGN**  
NORTH SIXTH STREET  
HARRISBURG, PENNSYLVANIA


--

--

**FIRST FLOOR PLAN**

ETH	4/17/06
FDB	1/16" = 1'-0"

**A1.2**

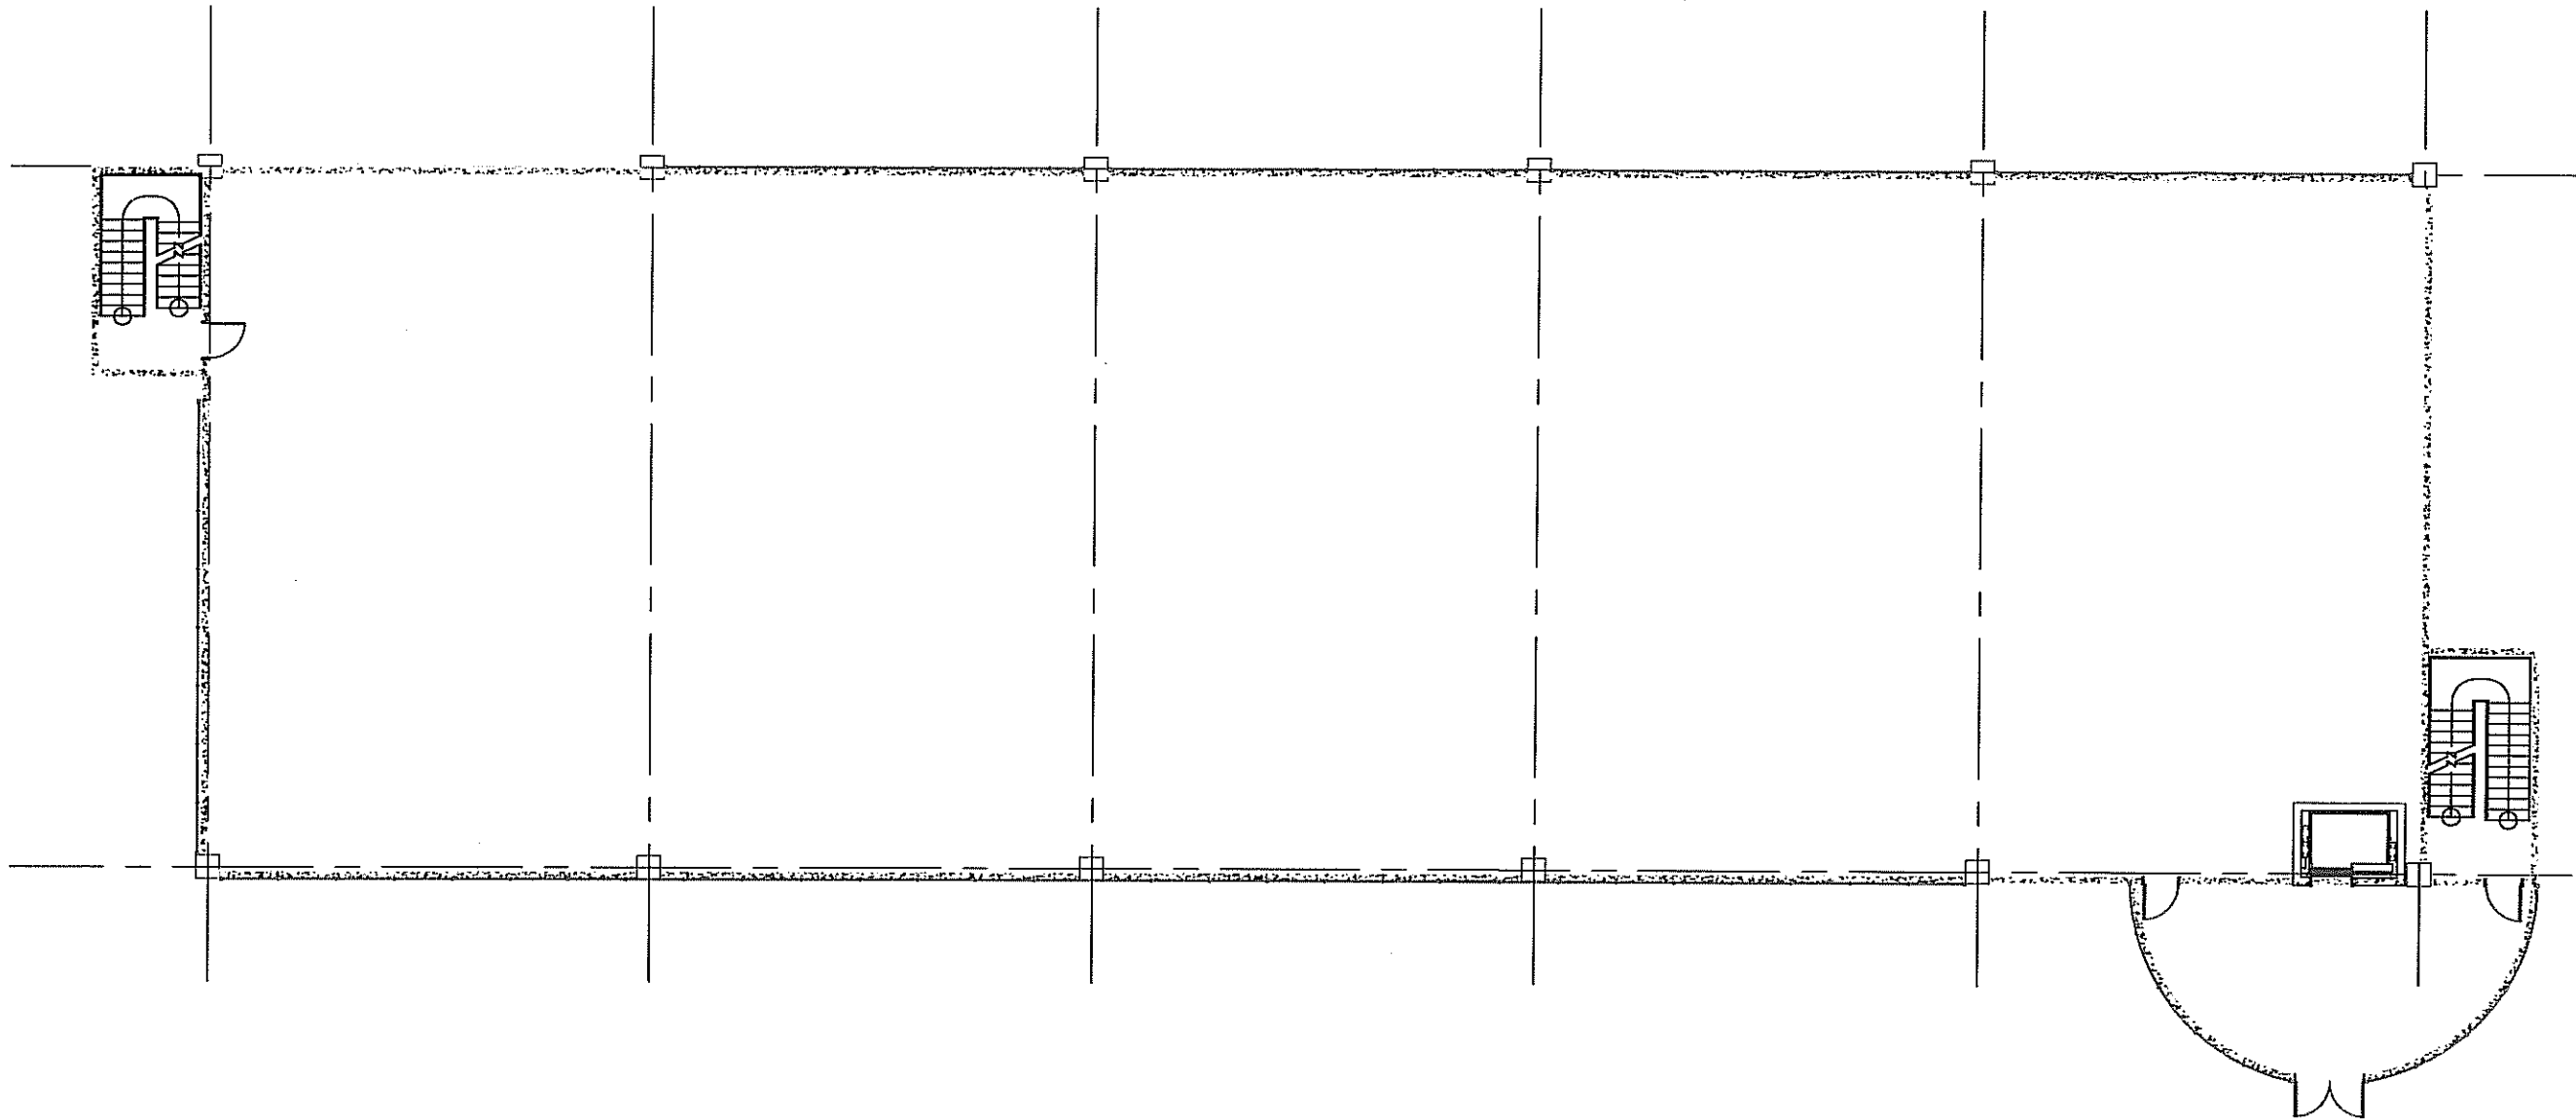

**5 BAY - FIRST FLOOR PLAN**  
SCALE: 1/16" = 1'-0"



designed, constructed  
financed & managed  
by  
the vartan group, inc.  
3601 vartan way  
harrisburg, pa. 17110

phone: (717) 657-2100  
fax: (717) 657-0265  
© copyright 2003 - the vartan group, inc.


REVISIONS	
NO.	DESCRIPTION

**SCHEMATIC DESIGN**  
1620-1640 NORTH SIXTH STREET  
HARRISBURG, PENNSYLVANIA

**SITE PLAN**

DATE	5/17/06
DESIGNER	ETH
CHECKER	FDB
SCALE	NTS

**A1.0**

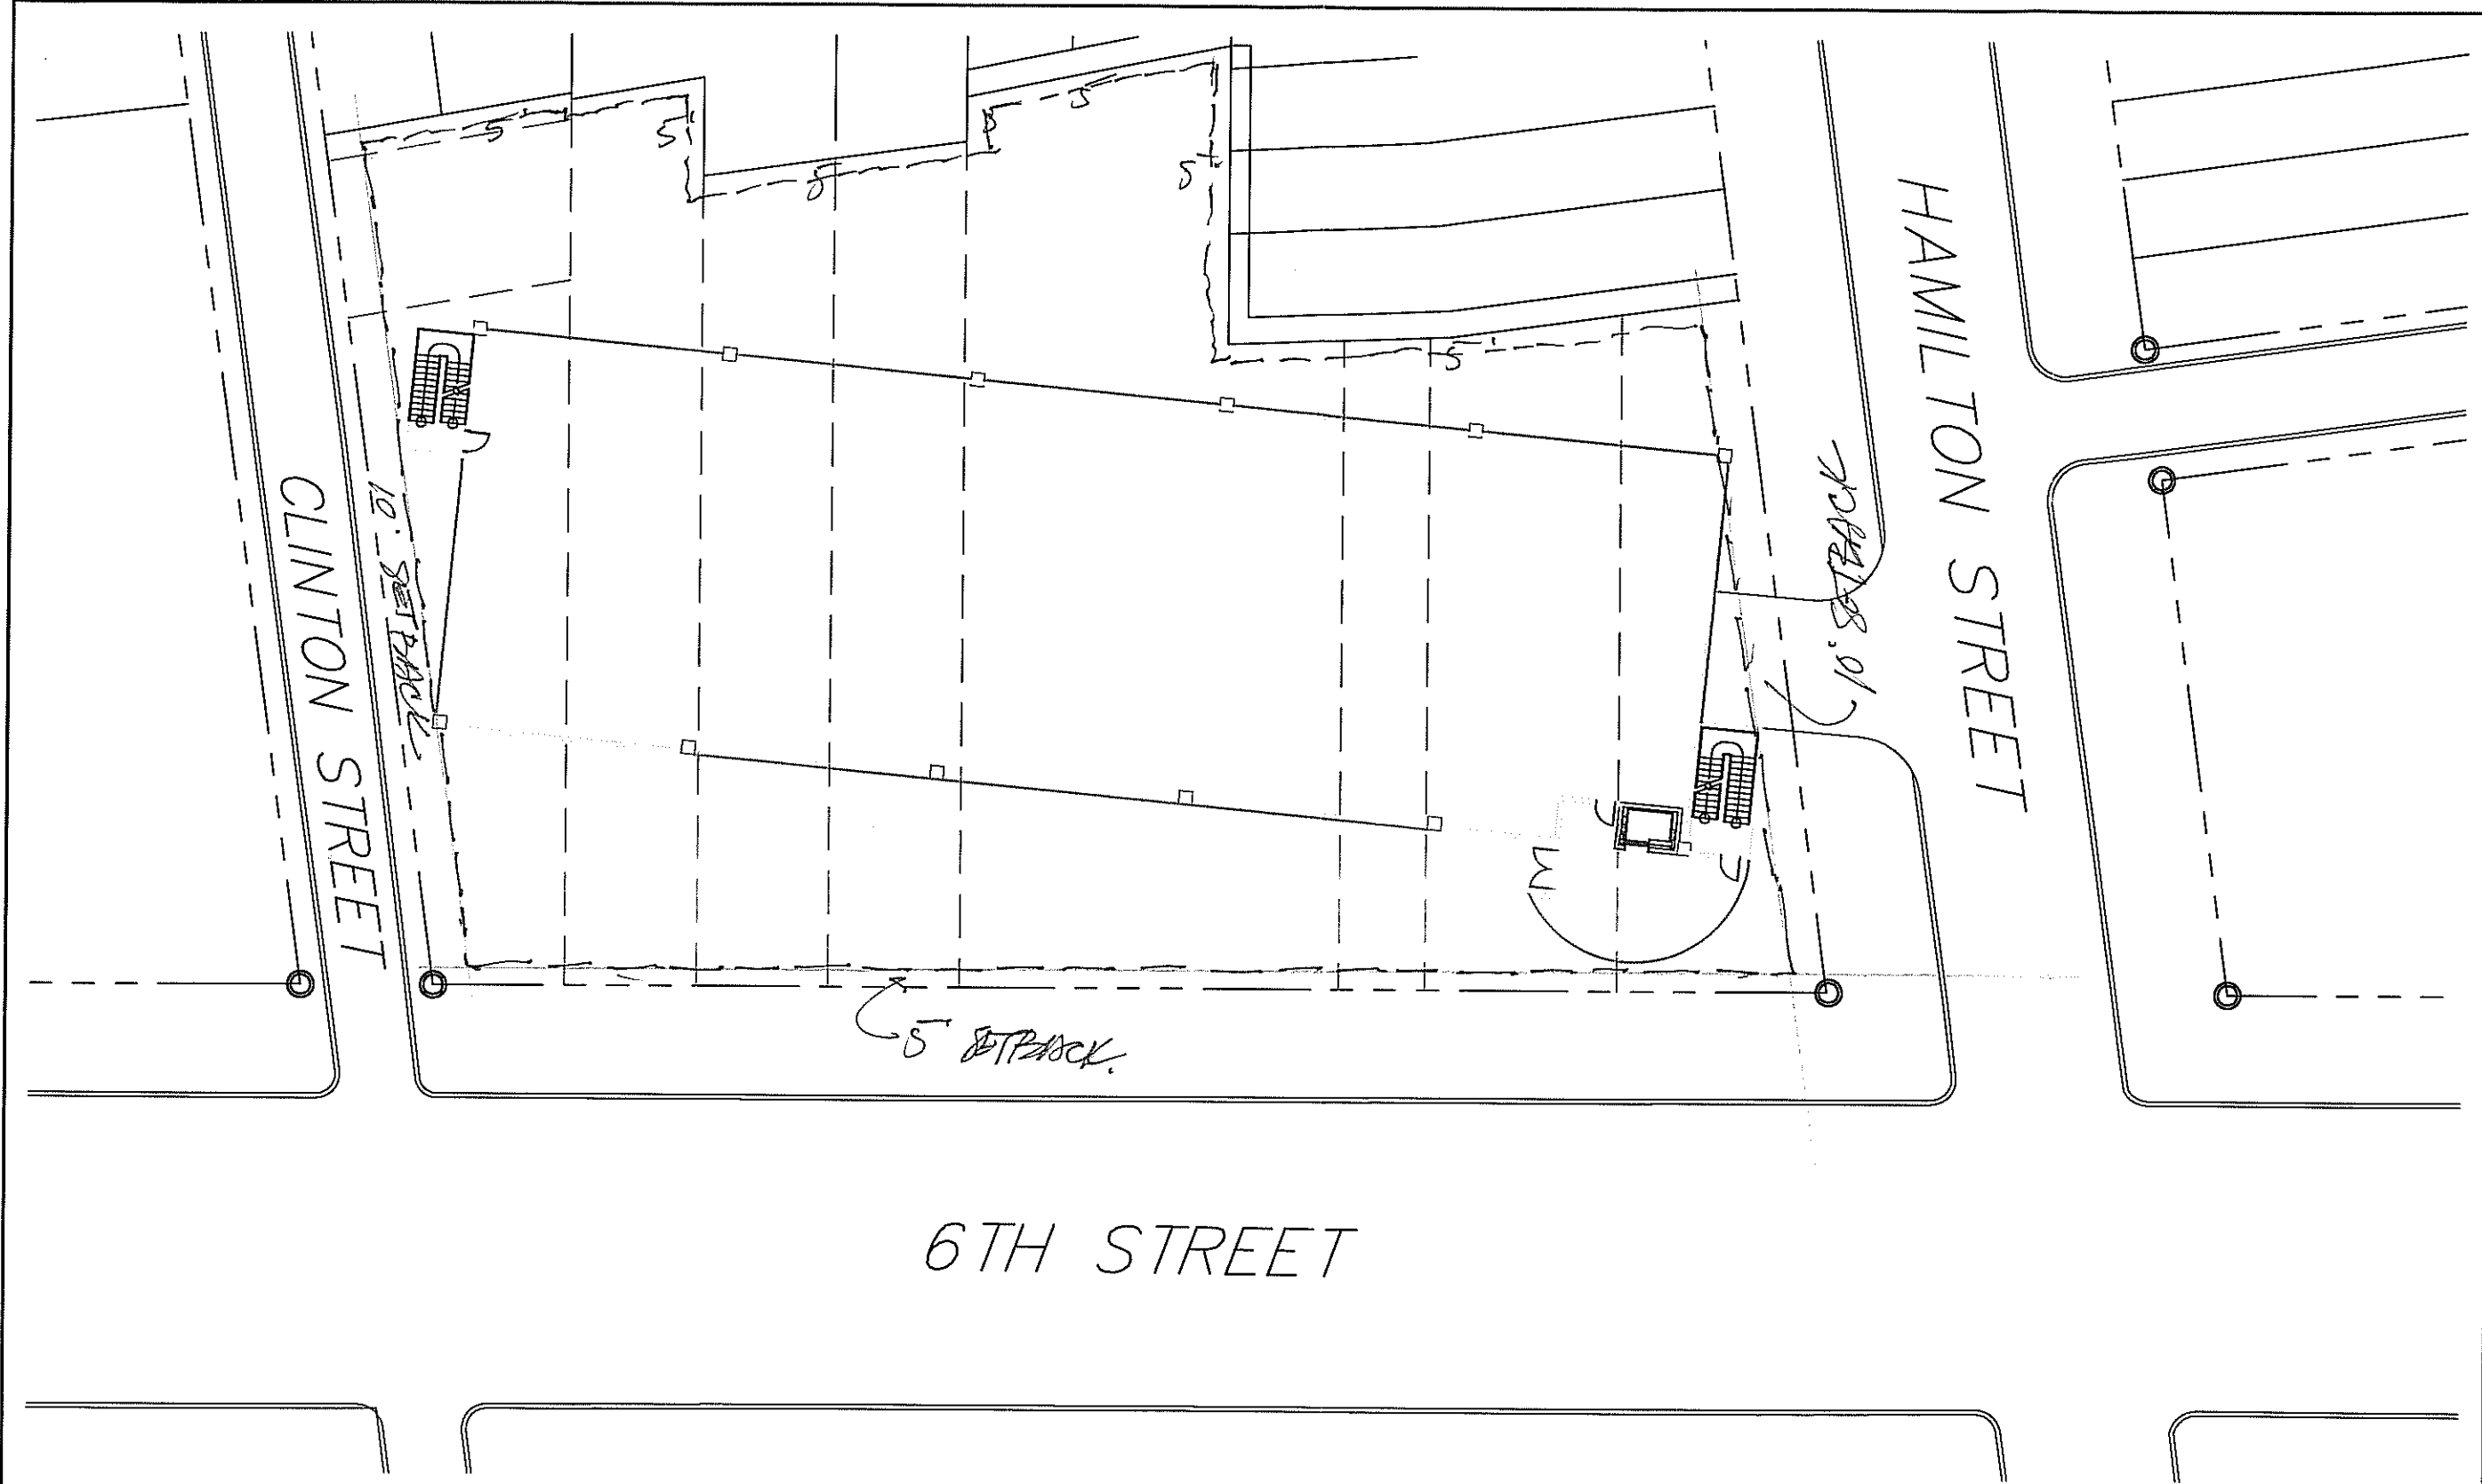

SITE PLAN  
NOT TO SCALE




designed, constructed  
 financed & managed  
 by  
 the vartan group, inc.  
 3601 vartan way  
 harrisburg, pa. 17110

phone: (717) 657-0100  
 fax: (717) 657-0265  
 © copyright 2005 - the vartan group, inc.

REVISIONS	
NO.	DESCRIPTION

SCHEMATIC DESIGN  
 NORTH SIXTH STREET  
 HARRISBURG, PENNSYLVANIA

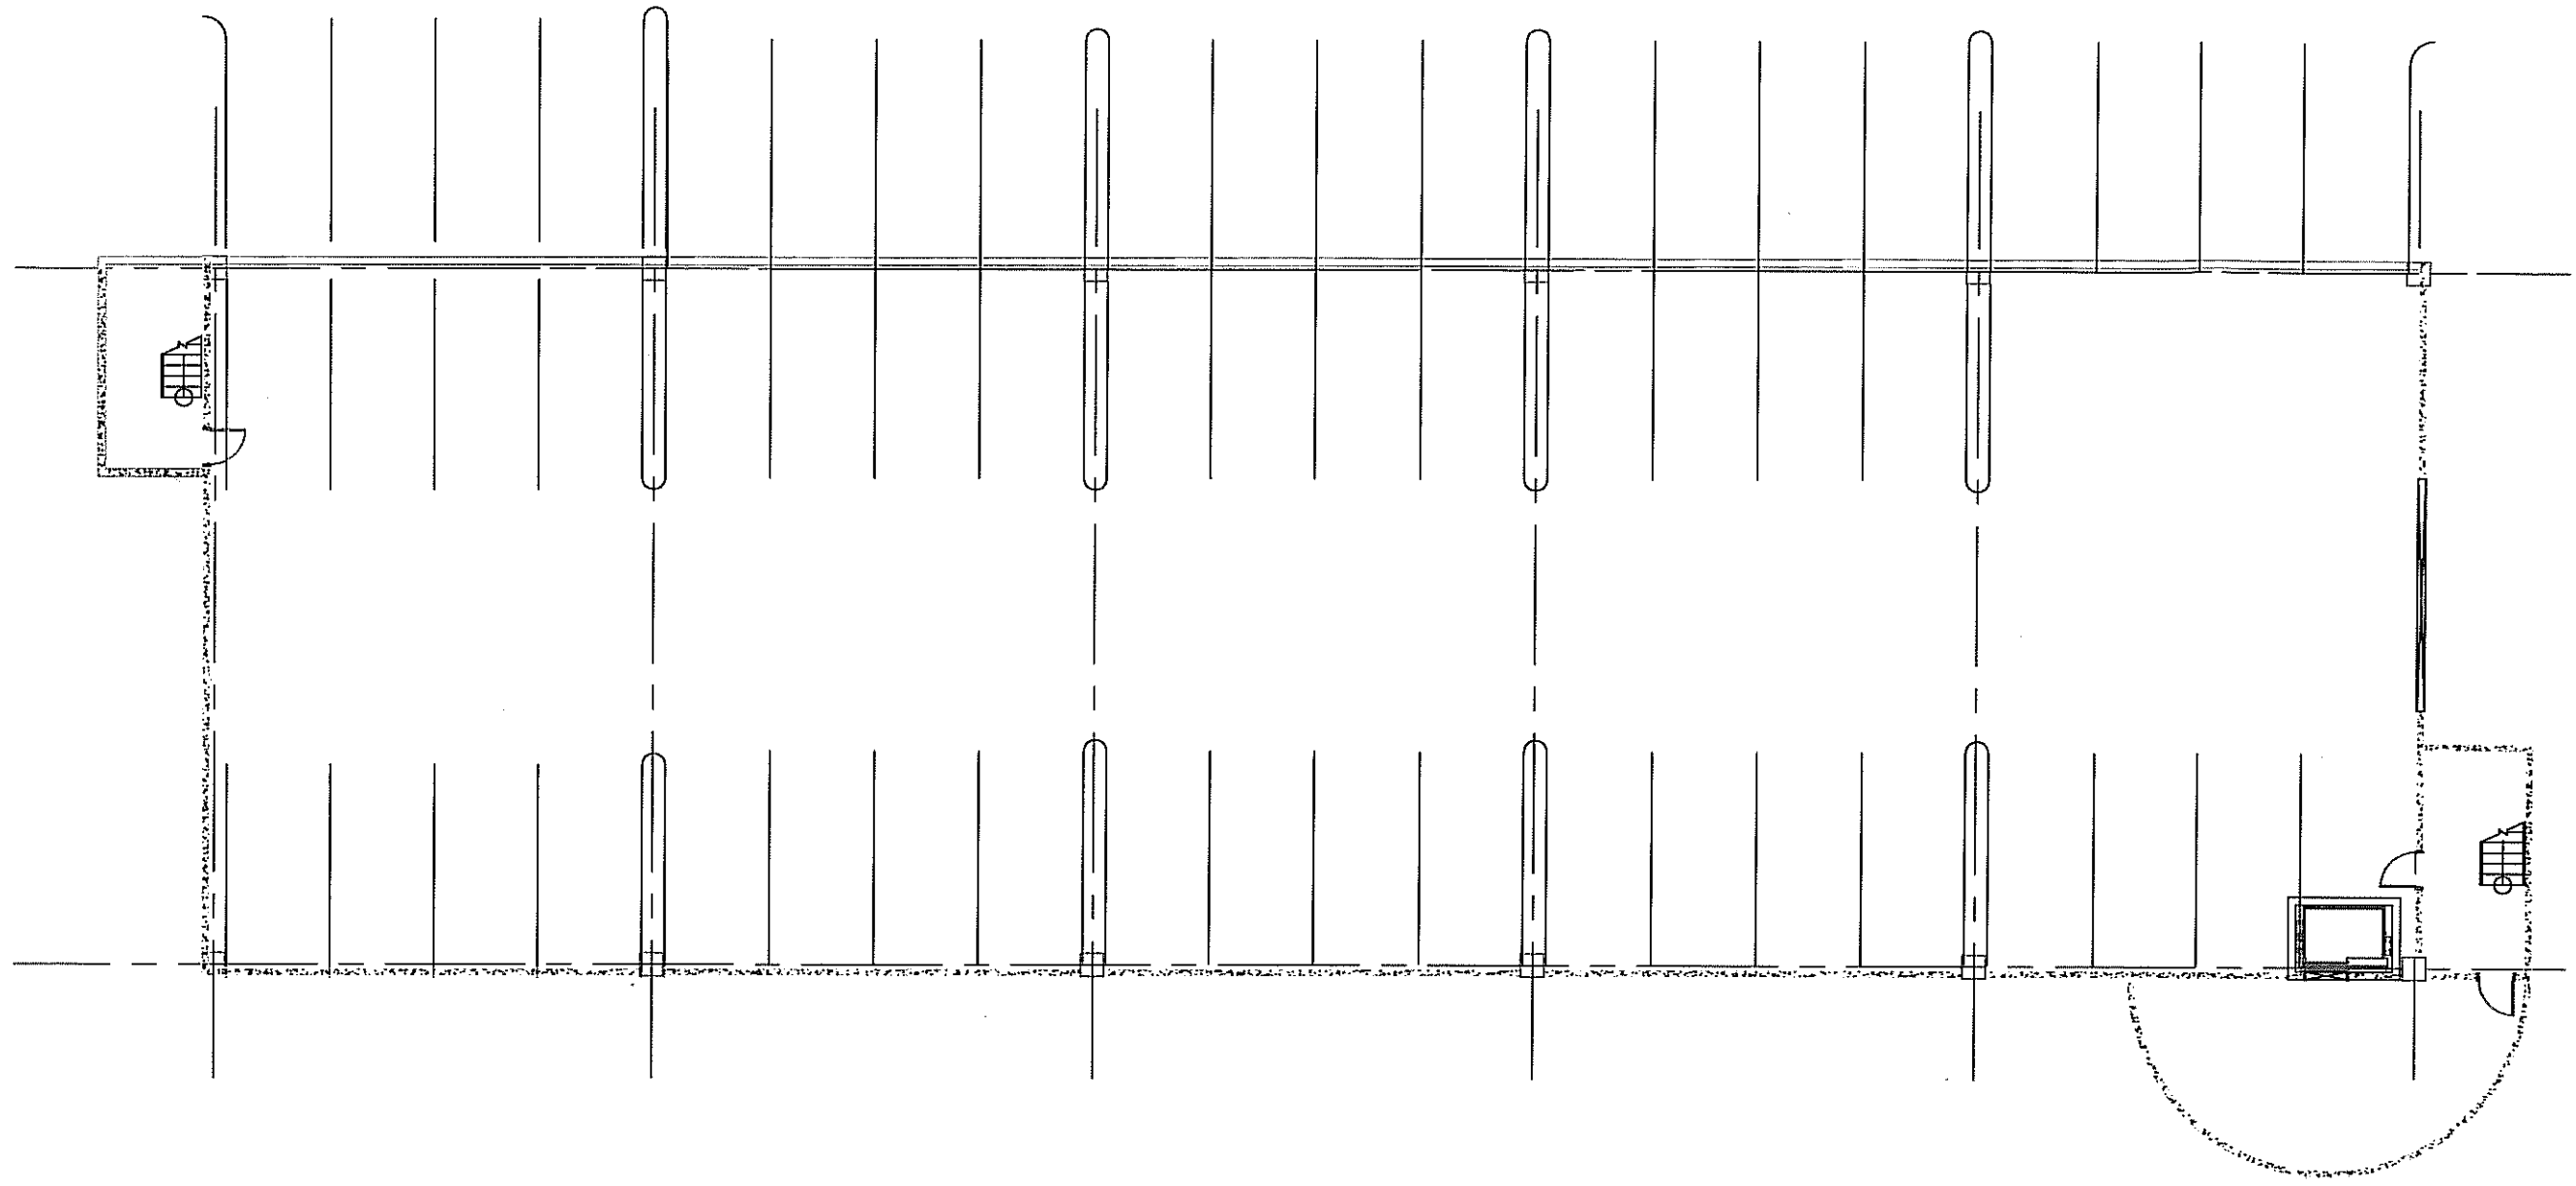

5 BAY - GROUND FLOOR PLAN  
 SCALE: 1/16" = 1'-0"

GROUND  
 FLOOR  
 PLAN

ETH	4/17/06
FDB	1/16" = 1'-0"

A1.1