



**NOT FOR  
CONSTRUCTION**

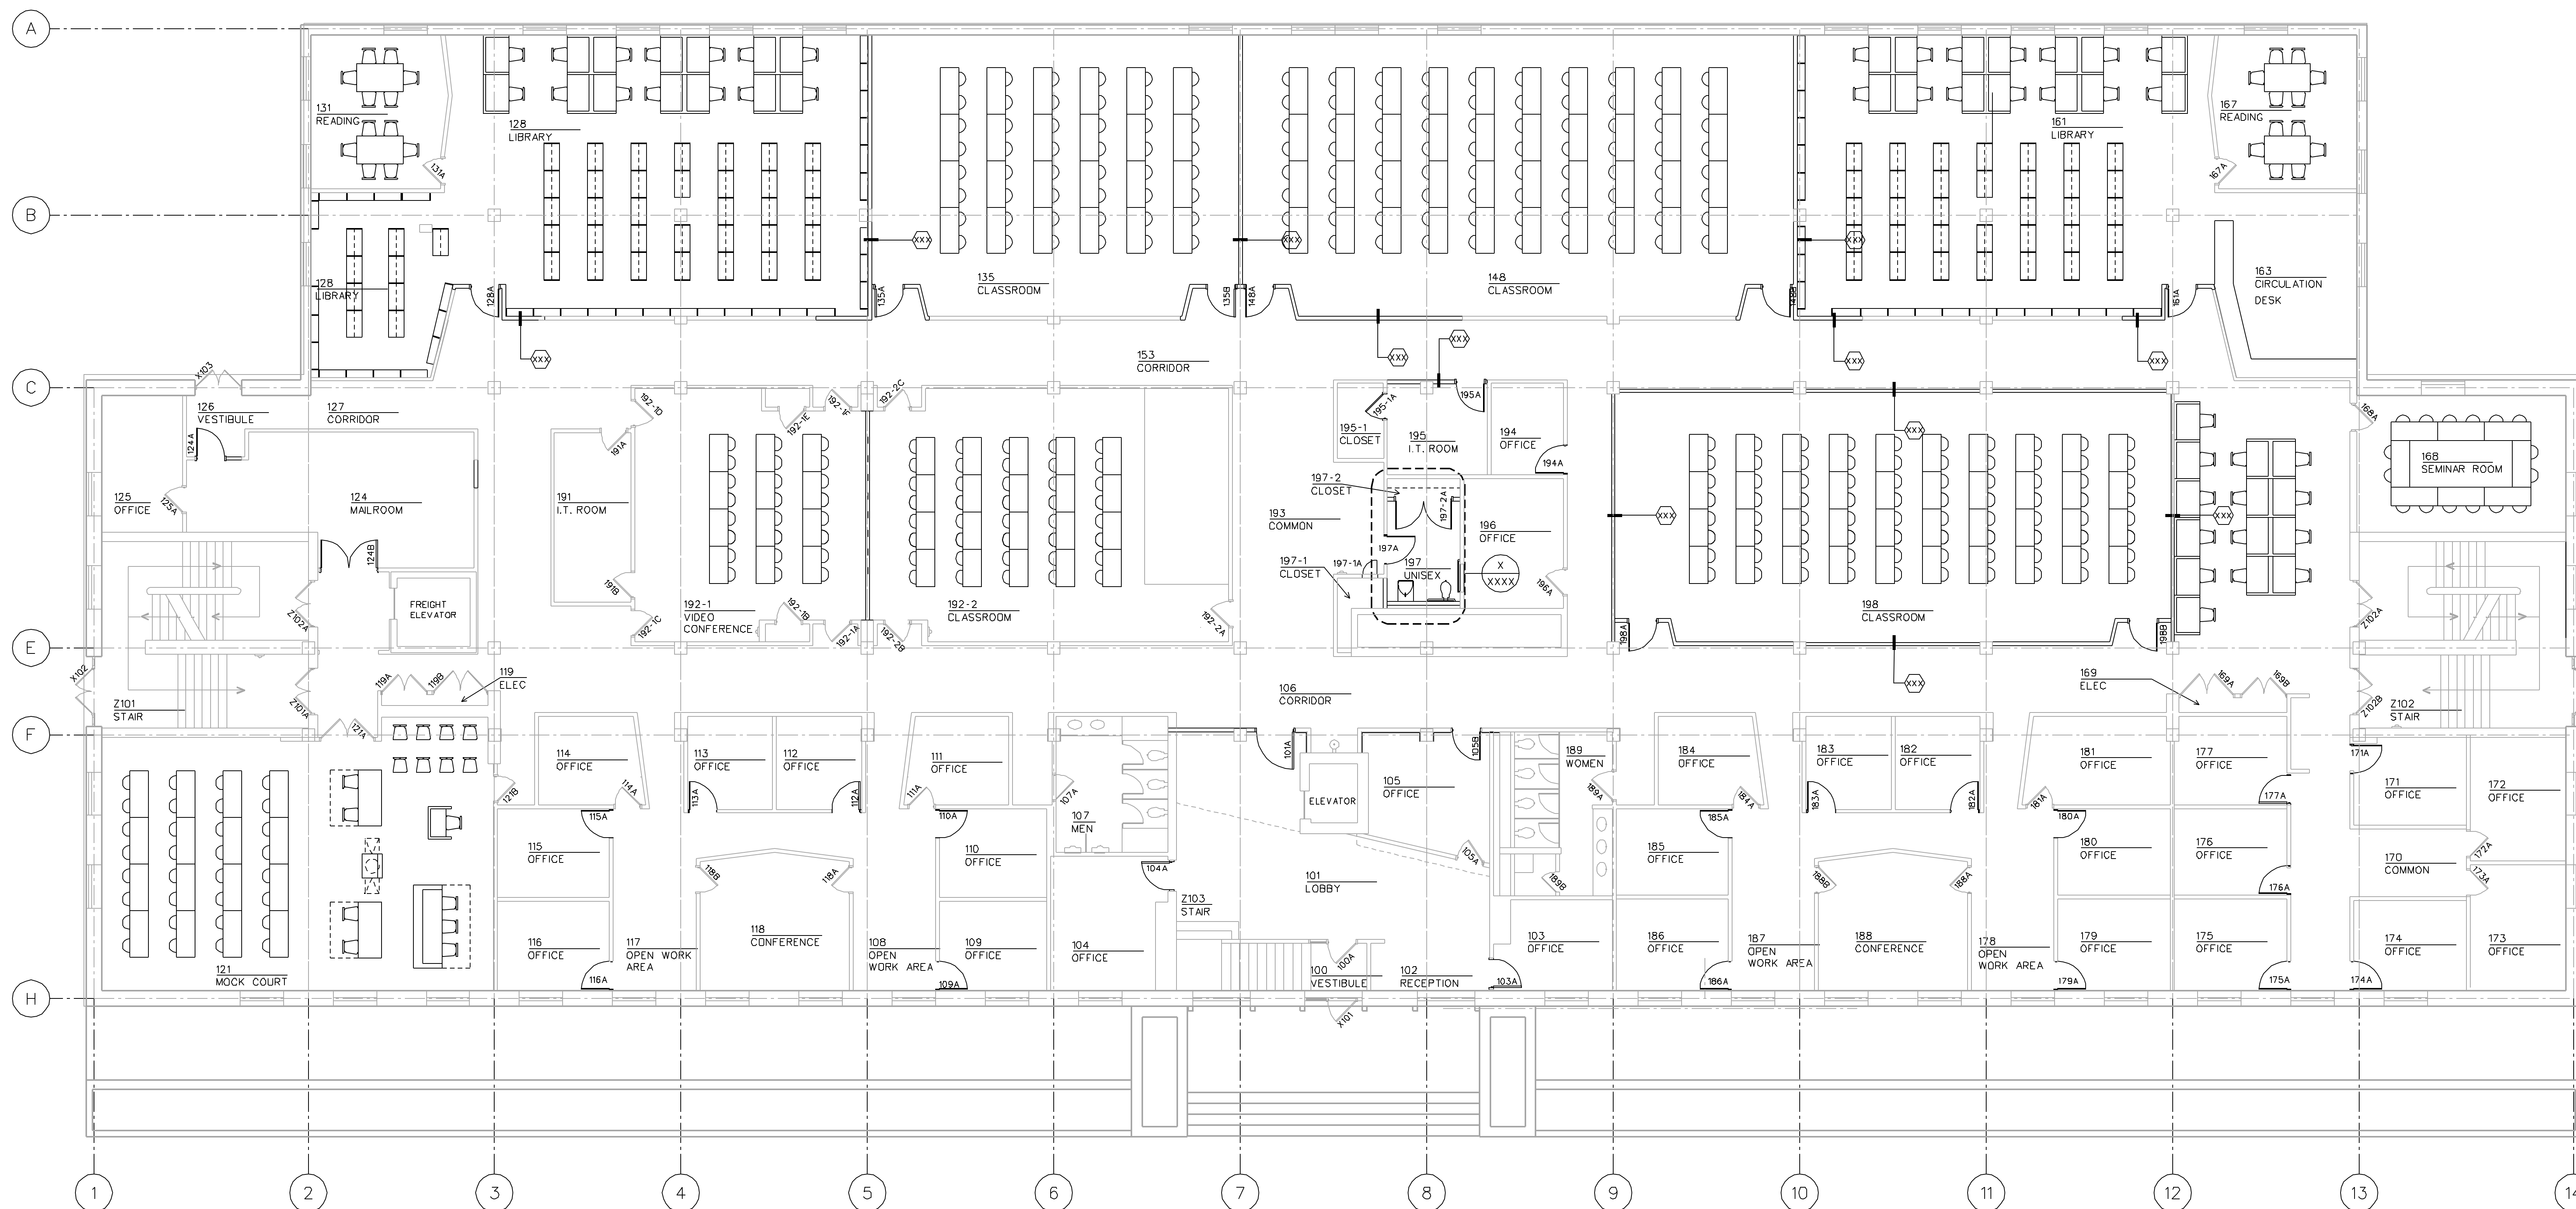

1 FIRST FLOOR PLAN  
SCALE: 1/8" = 1'-0"

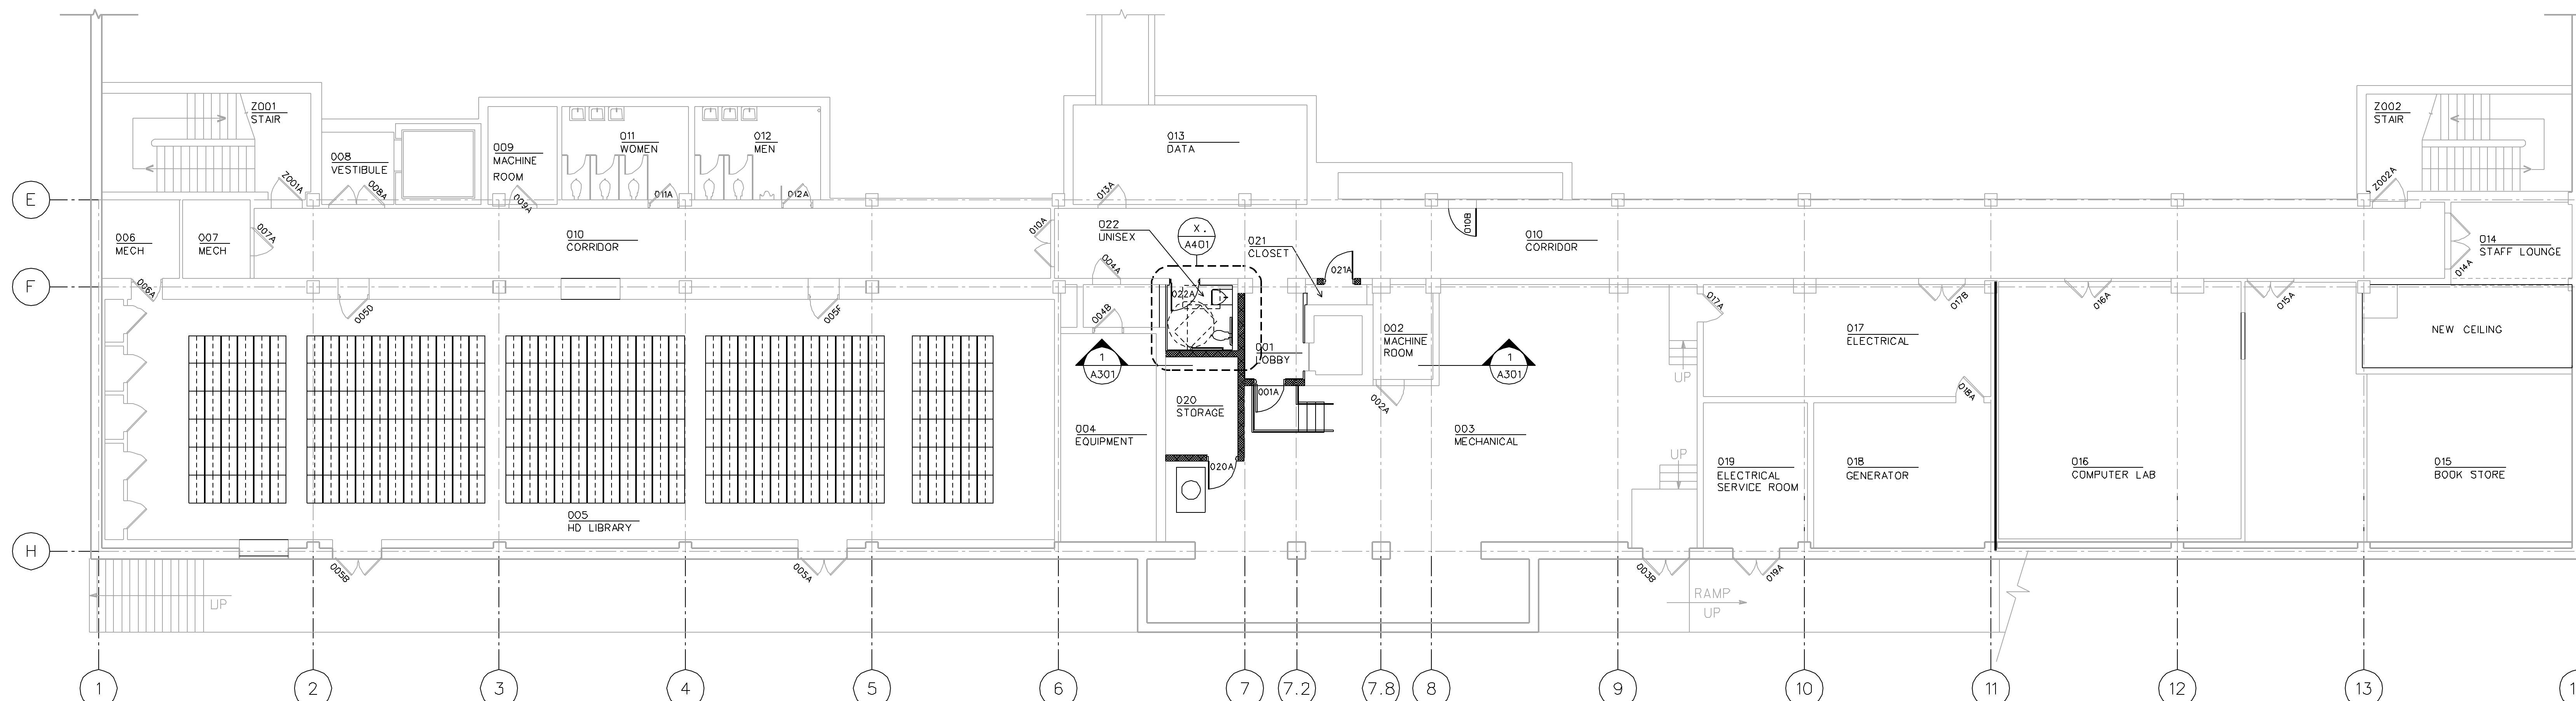

1 LOWER LEVEL FLOOR PLAN  
SCALE: 1/8" = 1'-0"

Seal

PRELIMINARY	3/15/06
PHASE 1,2 PERMIT	4/18/06

Issue Date

Job No. 06-PP4-07-0521

Scale AS NOTED

Date 18 APRIL 2006

Sheet Title

**LOWER LEVEL,  
FIRST FLOOR  
FLOOR PLANS**

Sheet No.

**A101**

**NOT FOR CONSTRUCTION**

Seal

PRELIMINARY	3/15/06
PHASE 1,2 PERMIT	4/18/06

Issue Date

Job No. 06-PP4-07-0521

Scale AS NOTED


Date 18 APRIL 2006

Sheet Title


**SECOND FLOOR,  
PENTHOUSE  
FLOOR PLANS**

Sheet No.

**A102**

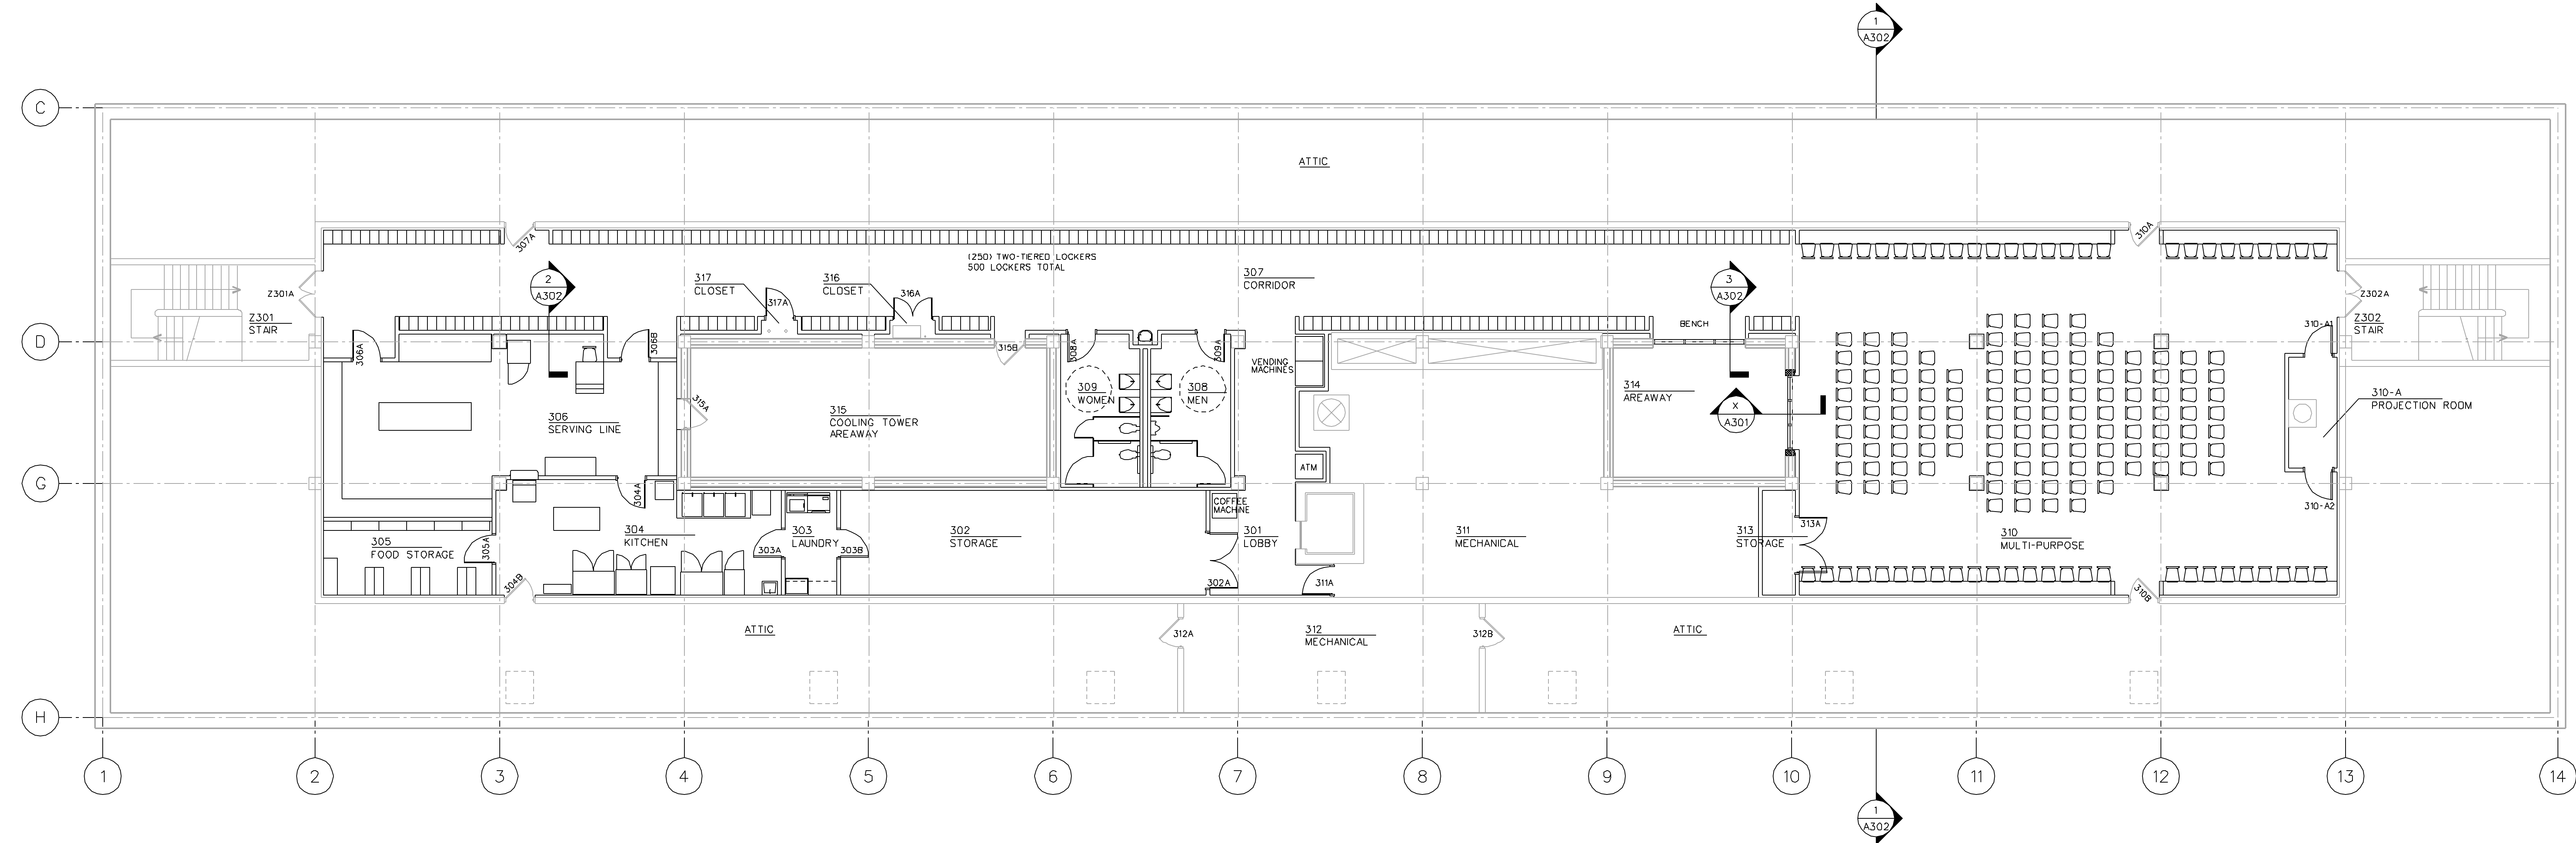

**2 PENTHOUSE FLOOR PLAN**  
SCALE: 1/8" = 1'-0"

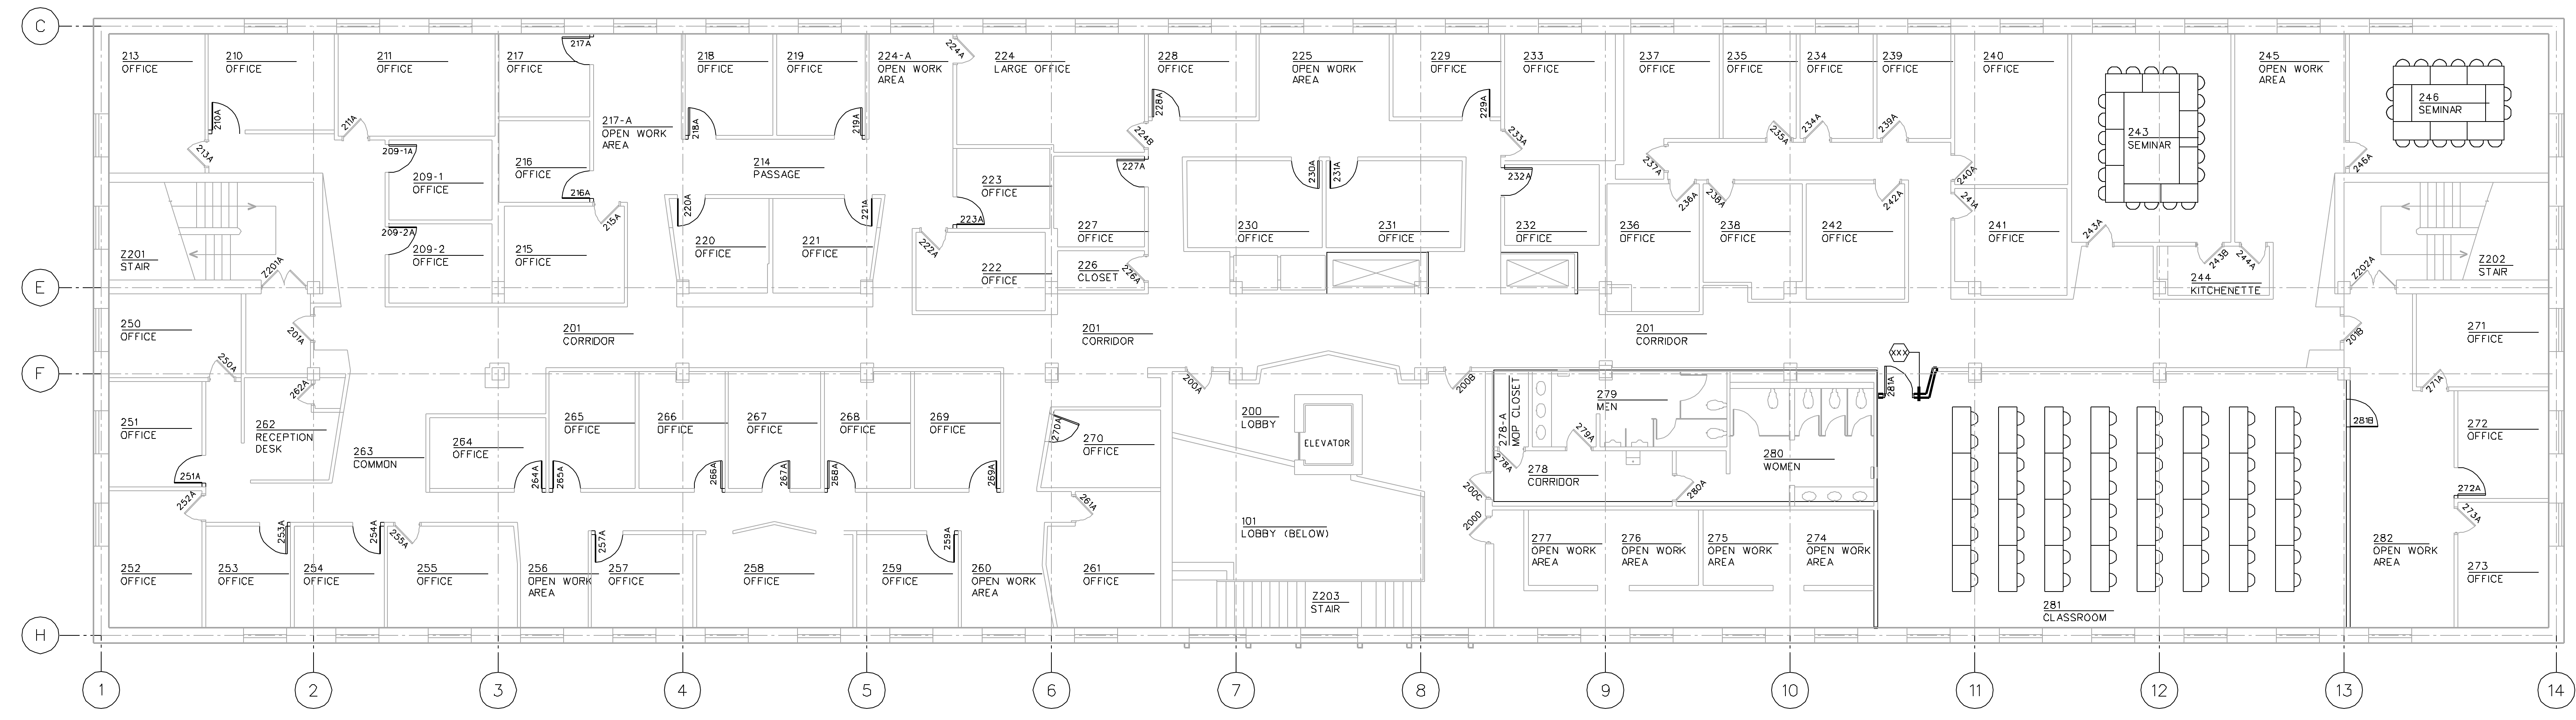

**1 SECOND FLOOR PLAN**  
SCALE: 1/8" = 1'-0"